



Forming The Future™

PATTERN 16984

Aged Maryland Ashlar

Ashlar stone, weathered surface

GrayLastic™

Elastomeric Urethane - up to 100 uses.
Mold bonded to 0.75" plywood. Add 1.125" to liner thickness.



Stone & Rock

Part Size: 96" W x 48" H

Max Depth: 1.50"

Stone Sizes: 9"- 20" W
6"- 17" H

Pattern matched panels

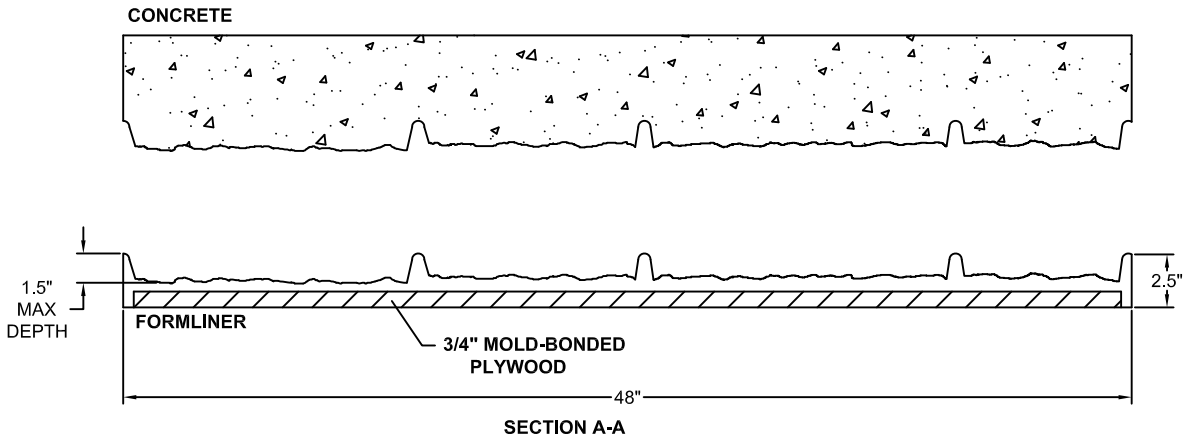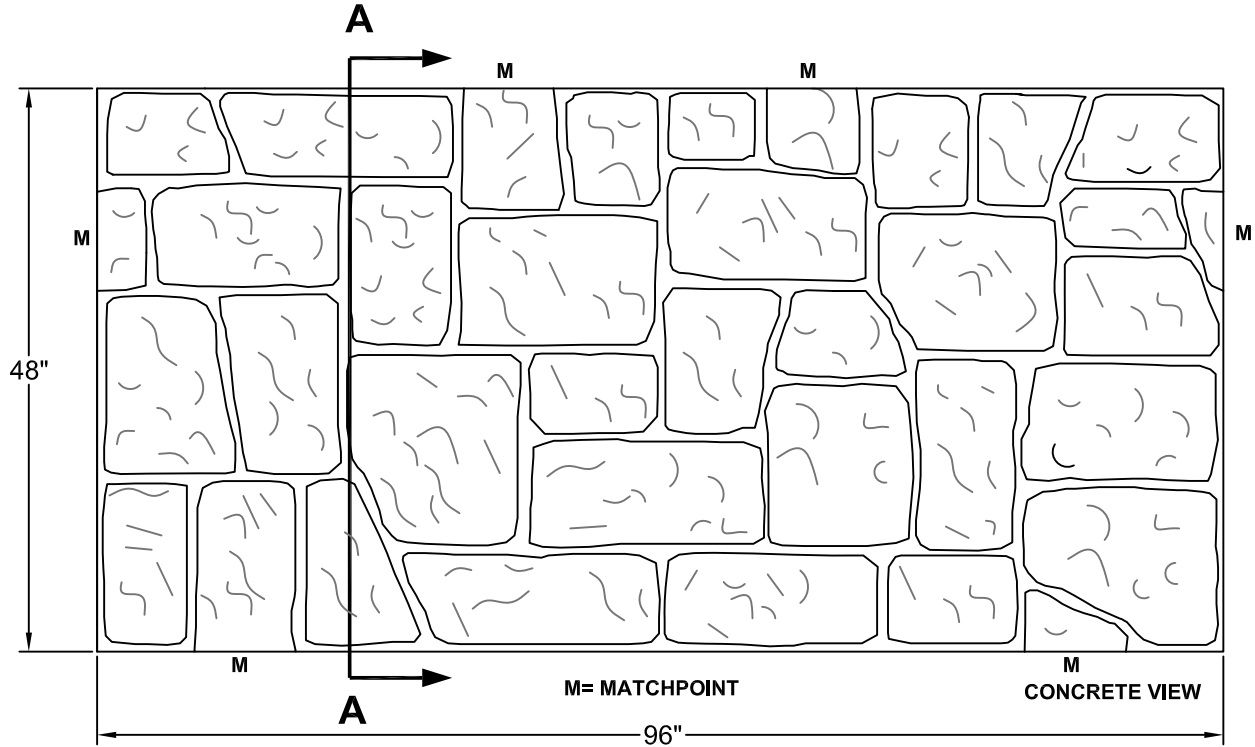

This document contains confidential and proprietary information of Fitzgerald Formliners, Inc. and is protected by copyright, trade secret, and other state and federal laws. Its receipt or possession does not cover any rights to reproduce, disclose its contents, or to manufacture, use, or sell anything it may describe. Reproduction, disclosure, or use without specific written authorization of Fitzgerald Formliners, Inc. is strictly forbidden.

FITZGERALD FORMLINERS

1500 East Chestnut Avenue • Santa Ana, CA 92701

Ph: (800) 547-7760 • Fax (714) 245-9715 • WWW.FORMLINERS.COM

Pattern can be requested in AutoCad format.

File Name: S-16984-GR-9-27-07

Page 1 of 2



Forming The Future™

PATTERN 16984

Aged Maryland Ashlar

Ashlar stone, weathered surface

GrayLastic™

Elastomeric Urethane - up to 100 uses.
Mold bonded to 0.75" plywood. Add 1.125" to liner thickness.


Stone & Rock

Part Size: 96" W x 48" H

Max Depth: 1.50"

Stone Sizes: 9"- 20" W
6"- 17" H

Pattern matched panels

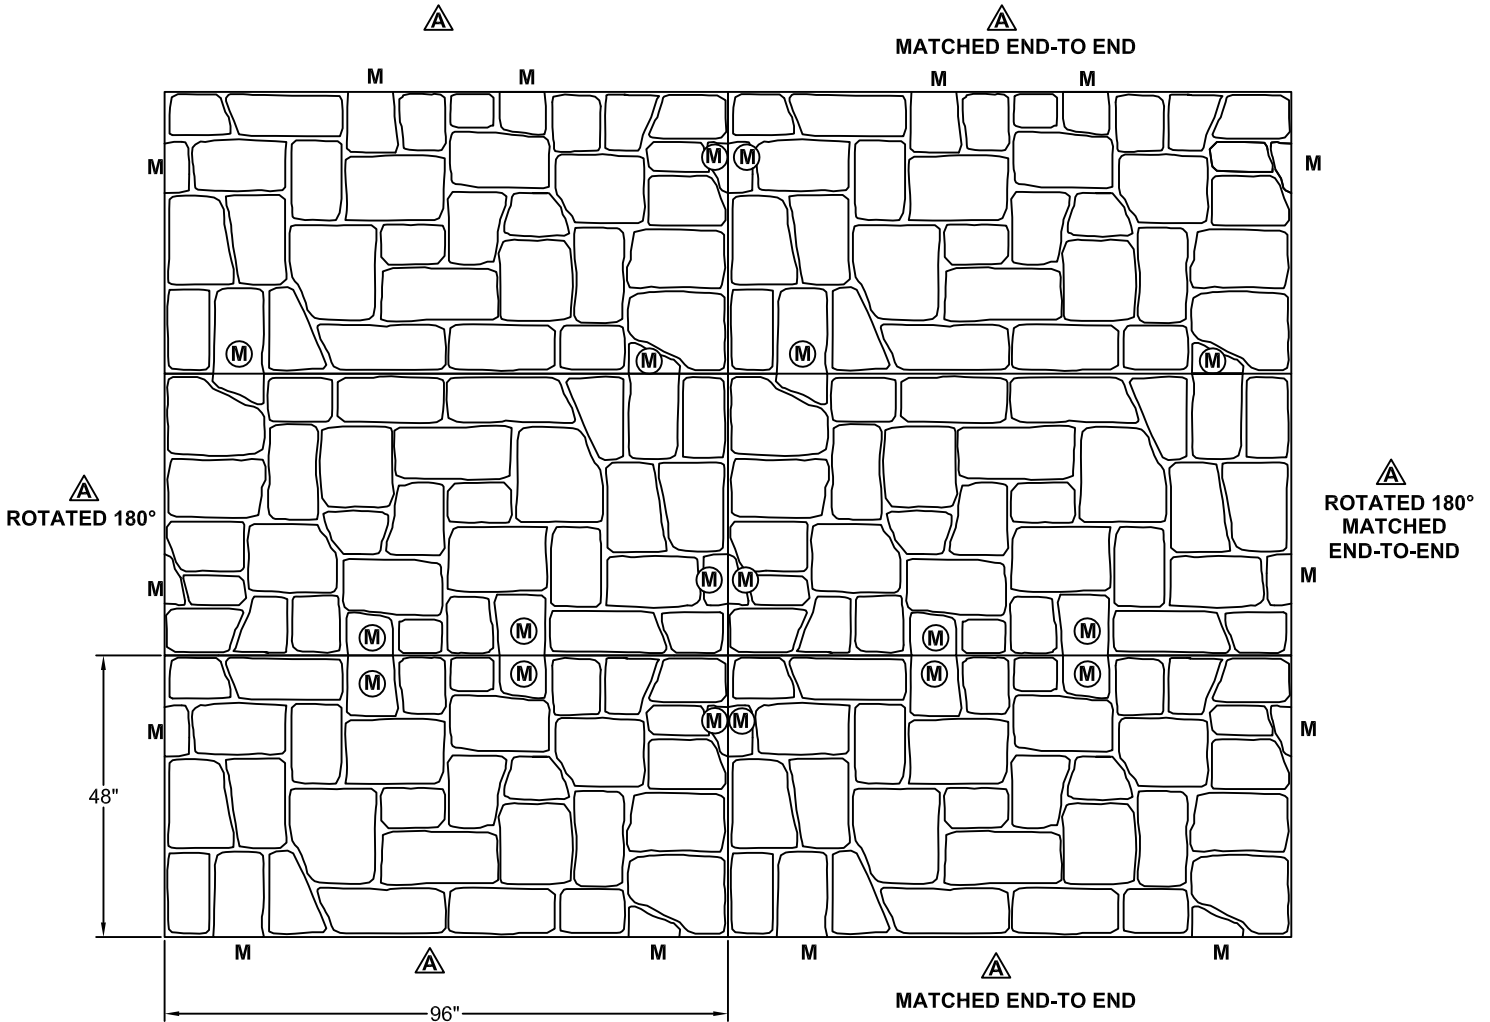

M= MATCHPOINT
CONCRETE VIEW

This document contains confidential and proprietary information of Fitzgerald Formliners, Inc. and is protected by copyright, trade secret, and other state and federal laws. Its receipt or possession does not cover any rights to reproduce, disclose its contents, or to manufacture, use, or sell anything it may describe. Reproduction, disclosure, or use without specific written authorization of Fitzgerald Formliners, Inc. is strictly forbidden.

FITZGERALD FORMLINERS

1500 East Chestnut Avenue • Santa Ana, CA 92701

Ph: (800) 547-7760 • Fax (714) 245-9715 • WWW.FORMLINERS.COM

Pattern can be requested in AutoCad format.

File Name: S-16984-GR-9-27-07

Page 2 of 2