



**FITZGERALD
FORMLINERS**

www.formliners.com
(714) 547-6710

PATTERN 16994

**SUTTER'S MILL ROCK
GRAYLASTIC™**

LARGE BOULDERS

1.5"-2.5" GROUT


1"-2.75" DEPTH

**ROCK SIZES: 20"-47"WIDE
15"-33" HIGH**


**0.375" X 0.375" BEVEL
AROUND PERIMETER**

**PART SIZE: 144"W X 60"H(SHOWN)
144"W X 30"H(ALSO AVAIL.)**

SEE ASSEMBLED PATTERN ON SHEET 2 OF 2

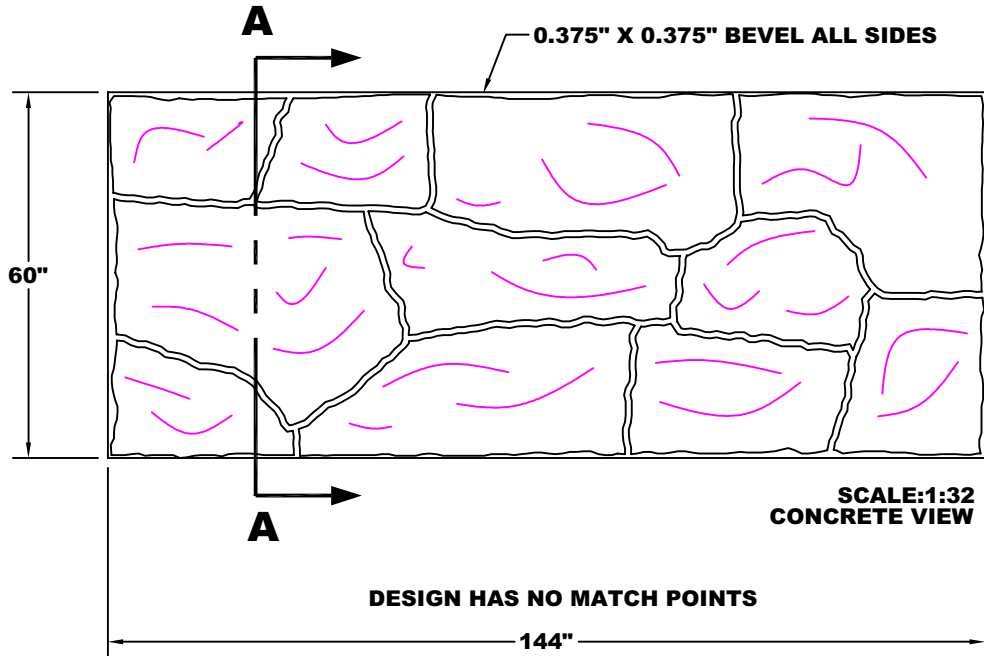

CONCRETE

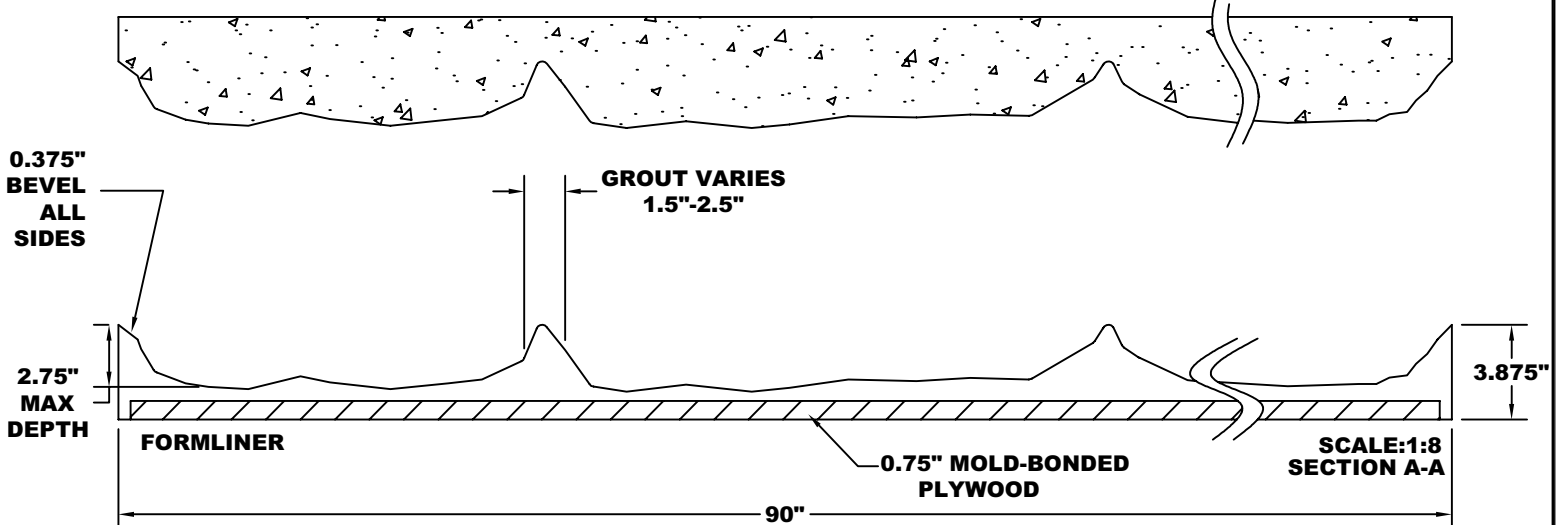

ANY FULL PATTERN CAN BE DOWNLOADED IN AUTOCAD FORMAT FROM OUR WEBSITE AT WWW.FORMLINERS.COM

THIS DOCUMENT CONTAINS CONFIDENTIAL AND PROPRIETARY INFORMATION OF FITZGERALD FORMLINERS, INC. AND IS PROTECTED BY COPYRIGHT, TRADE SECRET, AND OTHER STATE AND FEDERAL LAWS. ITS RECEIPT OR POSSESSION DOES NOT COVER ANY RIGHTS TO REPRODUCE, DISCLOSE IT'S CONTENTS, OR TO MANUFACTURE, USE, OR SELL ANYTHING IT MAY DESCRIBE. REPRODUCTION, DISCLOSURE, OR USE WITHOUT SPECIFIC WRITTEN AUTHORIZATION OF FITZGERALD FORMLINERS, INC. IS STRICTLY PROHIBITED.



FITZGERALD FORMLINERS

1500 E. Chestnut Avenue, Santa Ana, CA 92701

(714) 547-6710
FAX (714) 547-7958
www.formliners.com

DWG NO: S-16994GR-1-001
DATE: 5/16/03 DRWN BY: S.M.
SCALE: VARIES SHEET 1 OF 2



**FITZGERALD
FORMLINERS**

www.formliners.com
(714) 547-6710

PATTERN 16994

**SUTTER'S MILL ROCK
GRAYLASTIC™**

LARGE BOULDERS

1.5"-2.5" GROUT


1"-2.75" DEPTH

**ROCK SIZES: 20"-47"WIDE
15"-33" HIGH**

**0.375" X 0.375" BEVEL
AROUND PERIMETER**

**PART SIZE: 144"W X 60"H(SHOWN)
144"W X 30"H(ALSO AVAIL.)**

**SEE OVERALL PATTERN AND
SECTION ON SHEET 1 OF 2**

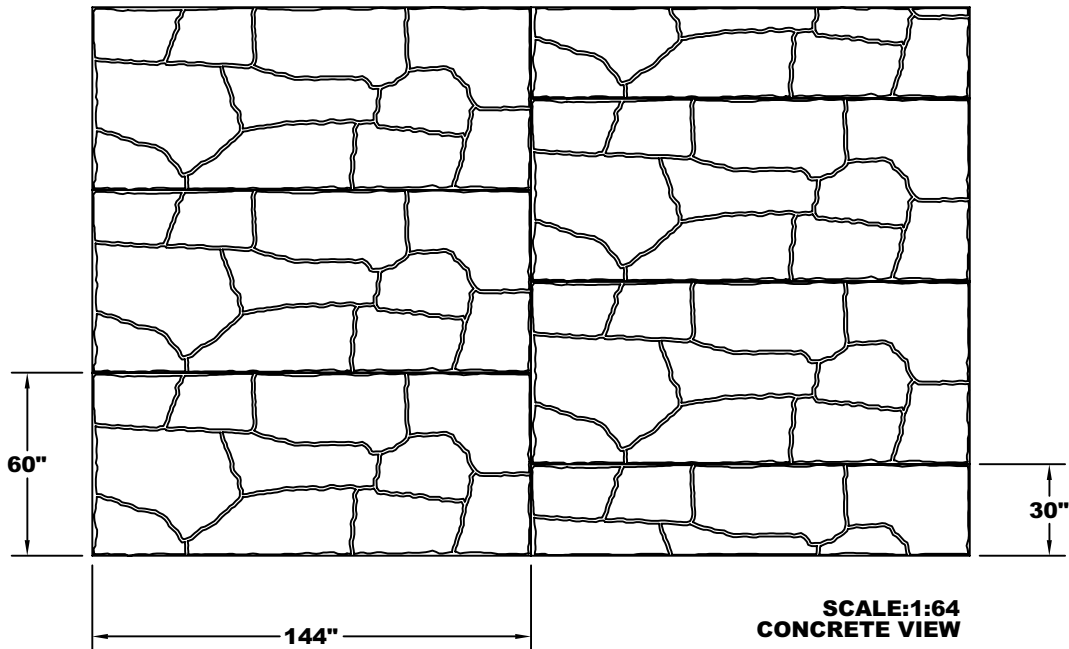

**DESIGN HAS NO MATCH POINTS
CAN BE ROTATED ANY DIRECTION**

ANY FULL PATTERN CAN BE DOWNLOADED IN AUTOCAD FORMAT FROM OUR WEBSITE AT WWW.FORMLINERS.COM

THIS DOCUMENT CONTAINS CONFIDENTIAL AND PROPRIETARY INFORMATION OF FITZGERALD FORMLINERS, INC. AND IS PROTECTED BY COPYRIGHT, TRADE SECRET, AND OTHER STATE AND FEDERAL LAWS. ITS RECEIPT OR POSSESSION DOES NOT COVER ANY RIGHTS TO REPRODUCE, DISCLOSE IT'S CONTENTS, OR TO MANUFACTURE, USE, OR SELL ANYTHING IT MAY DESCRIBE. REPRODUCTION, DISCLOSURE, OR USE WITHOUT SPECIFIC WRITTEN AUTHORIZATION OF FITZGERALD FORMLINERS, INC. IS STRICTLY PROHIBITED.



FITZGERALD FORMLINERS

1500 E. Chestnut Avenue, Santa Ana, CA 92701

(714) 547-6710
FAX (714) 547-7958
www.formliners.com

DWG NO: S-16994GR-2-001
DATE: 5/16/03 DRWN BY: S.M.
SCALE: 1:64 SHEET 2 OF 2