



**FITZGERALD  
FORMLINERS**

www.formliners.com  
(714) 547-6710

# PATTERN 16995



**UTAH QUARRIED  
SANDSTONE BLOCKS**

**GRAYLASTIC™**

3.875" MAX RELIEF

0.75" MAX DEPTH

PART SIZES: 48"W X 24"H (SHOWN)  
24"W X 24"H ALSO AVAIL.

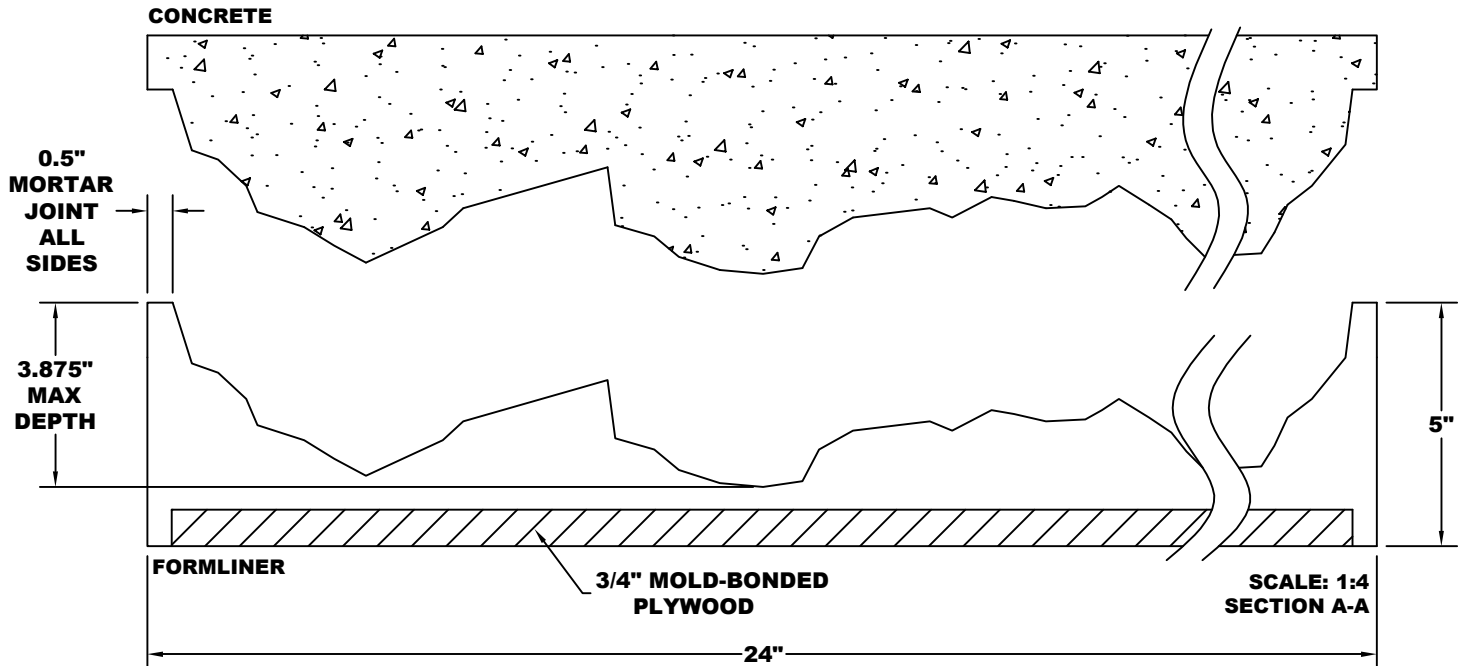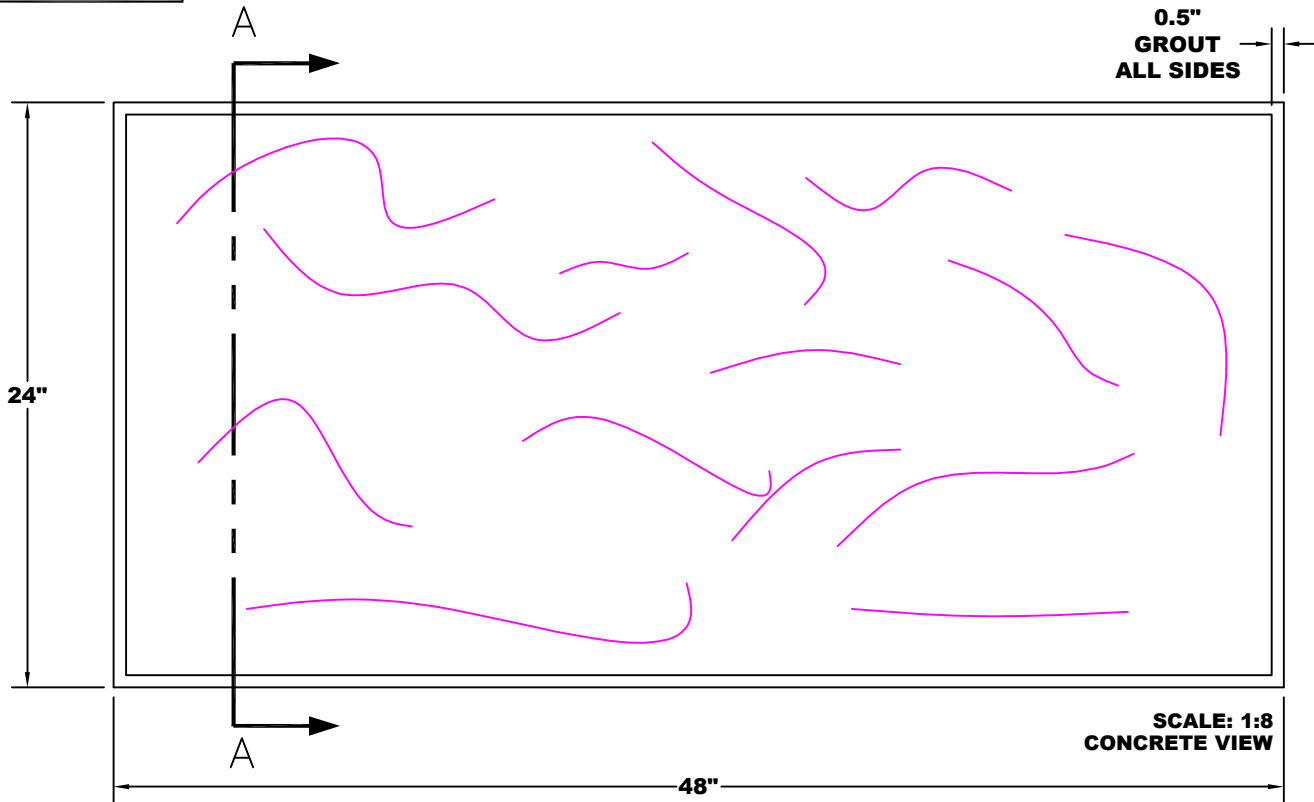

ANY FULL PATTERN CAN BE DOWNLOADED IN AUTOCAD FORMAT FROM OUR WEBSITE AT WWW.FORMLINERS.COM

THIS DOCUMENT CONTAINS CONFIDENTIAL AND PROPRIETARY INFORMATION OF FITZGERALD FORMLINERS, INC. AND IS PROTECTED BY COPYRIGHT, TRADE SECRET, AND OTHER STATE AND FEDERAL LAWS. IT'S RECEIPT OR POSSESSION DOES NOT COVER ANY RIGHTS TO REPRODUCE, DISCLOSE IT'S CONTENTS, OR TO MANUFACTURE, USE, OR SELL ANYTHING IT MAY DESCRIBE. REPRODUCTION, DISCLOSURE, OR USE WITHOUT SPECIFIC WRITTEN AUTHORIZATION OF FITZGERALD FORMLINERS, INC. IS STRICTLY PROHIBITED.



**FITZGERALD FORMLINERS**

1500 E. Chestnut Avenue, Santa Ana, CA 92701

(714) 547-6710  
FAX (714) 547-7958  
www.formliners.com

DWG NO: S-16995GR-1-001  
DATE: 5/7/03 DRWN BY: S.M.  
SCALE: VARIES SHEET 1 OF 1