





Forming The Future™

PATTERN 11302
Closure Thin Brick Gasket
 Soldier Course
 Single Stack
 Single Use - Styrene .022"
 No. Bricks: 8

Brick Master
Part Size: 32.375"W x 9.375"H (2.108 ft.²)
Part Coverage: 32"W x 8"H (1.778 ft.²)
Grout: 0.25"
Brick Size: 7.625" W x 3.625" H
Mortar Joints: 0.375"

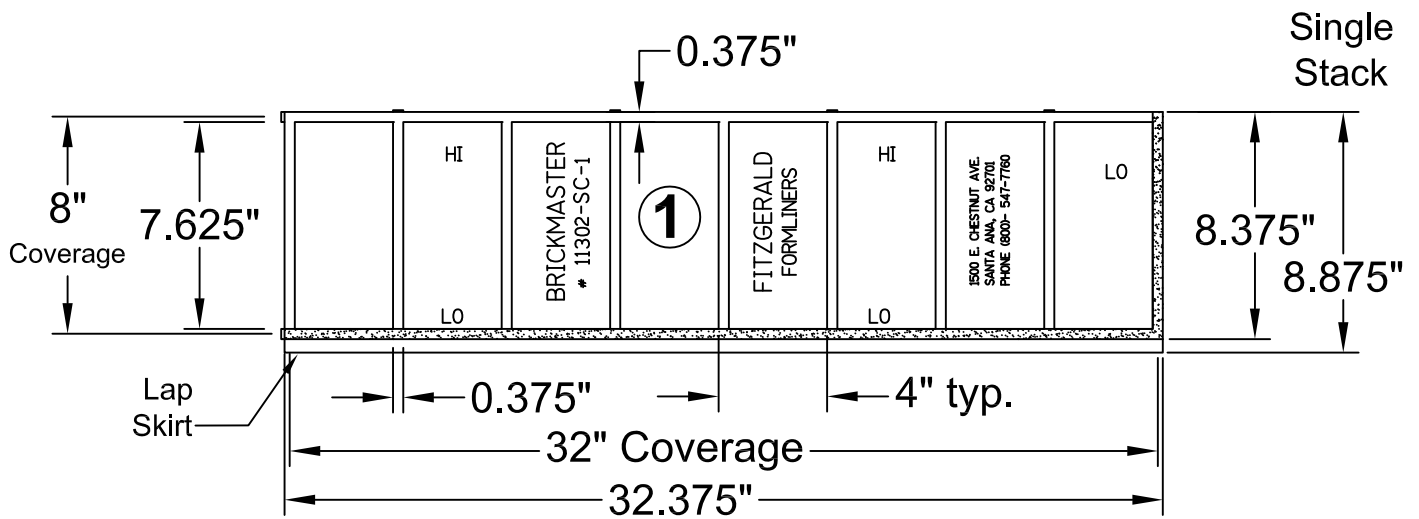

Shaded Area
for part overlay

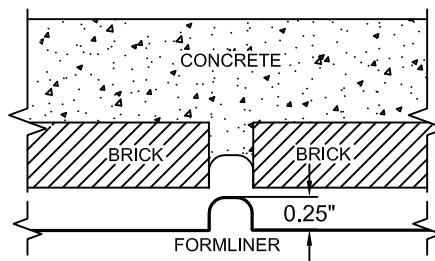

FORMLINER DETAIL

This document contains confidential and proprietary information of Fitzgerald Formliners, Inc. and is protected by copyright, trade secret, and other state and federal laws. Its receipt or possession does not cover any rights to reproduce, disclose its contents, or to manufacture, use, or sell anything it may describe. Reproduction, disclosure, or use without specific written authorization of Fitzgerald Formliners, Inc. is strictly forbidden.

FITZGERALD FORMLINERS
 1500 East Chestnut Avenue • Santa Ana, CA 92701 • Fax (714) 245-9715
 Ph: (800) 547-7760 • Ph (714) 547-6710 • www.formliners.com

Pattern can be requested in AutoCad format.

File Name: S-11302SC1-VF-2-9-09

Page 1 of 1