



Forming The Future™

PATTERN 17027 LP



3/4" Ashlar Linear Cut Block

Linear cut ashlar block


Fitzlok™
Styrene - Single Use.

Stone & Rock
Part Size: 112"W x 53"H
Part Coverage: 96"W X 48"H (32 ft²)
Max Depth: 0.75"
Block Size: 9"- 29"W & 5"- 15"H
Mortar Joints: 0.75" Horizontal
 0.75" Vertical

2 Designs Available - A & B

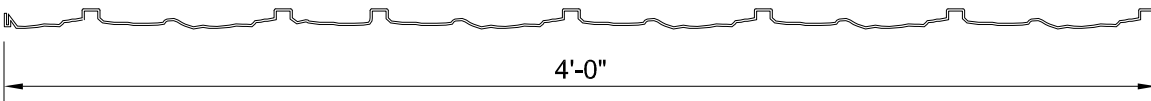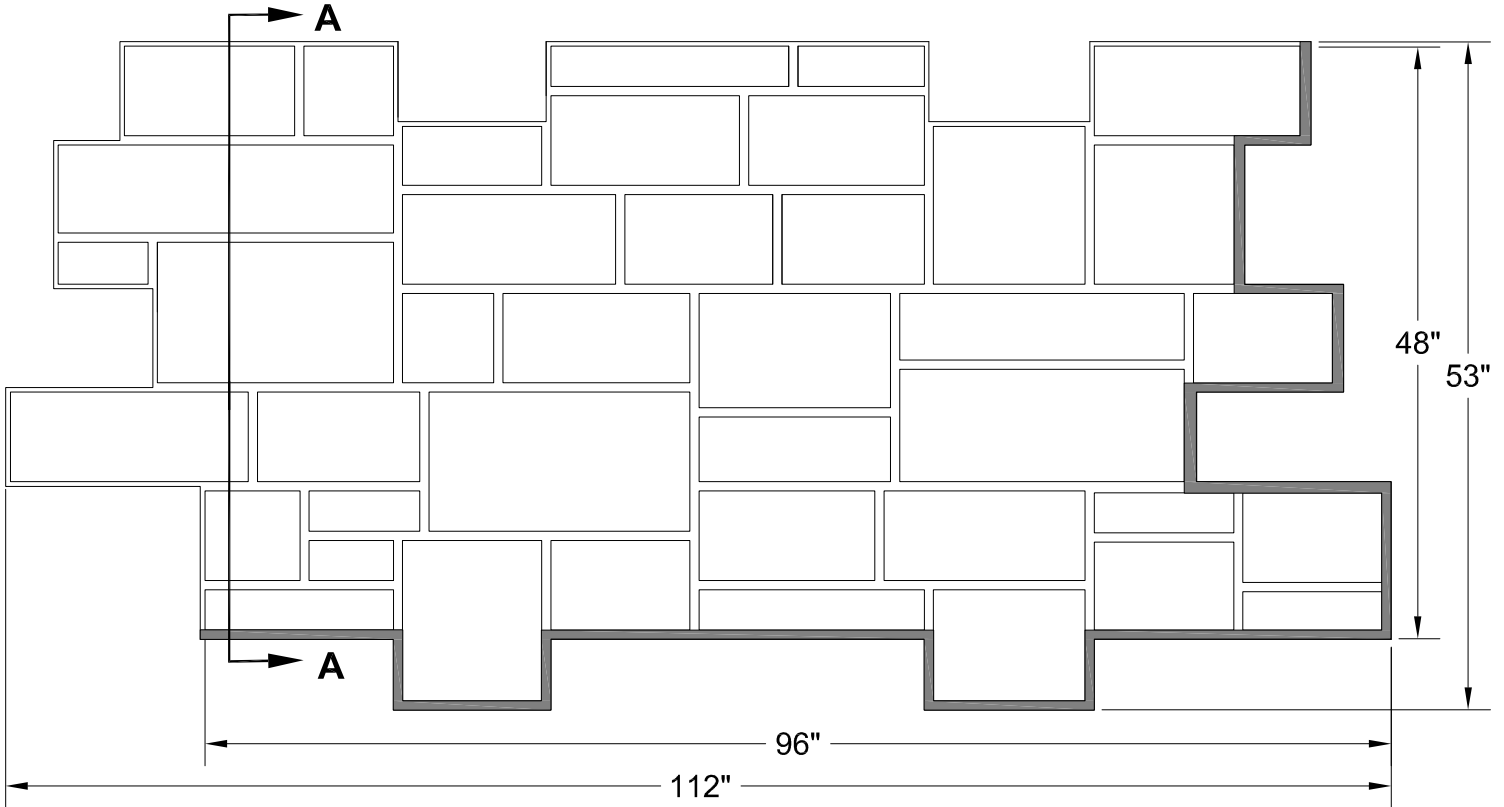

SECTION A-A

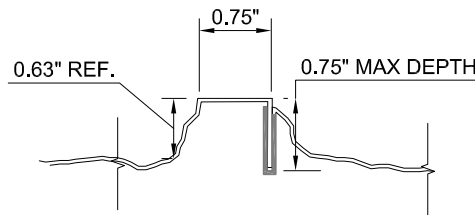

SHADED AREA FOR OVERLAP

OVERLAP FORMLINER DETAIL

This document contains confidential and proprietary information of Fitzgerald Formliners, Inc. and is protected by copyright, trade secret, and other state and federal laws. Its receipt or possession does not cover any rights to reproduce, disclose its contents, or to manufacture, use, or sell anything it may describe. Reproduction, disclosure, or use without specific written authorization of Fitzgerald Formliners, Inc. is strictly forbidden.