



PATTERN 17984LP

Chicago Ashlar

Ashlar Stone, Weathered Surface

Fitzlok™
Styrene - Single Use.

Stone & Rock



Part Size: 101.32"W x 53.32"H

Part Coverage: 96"W X 48"H (32 ft²)


Max Depth: 1.25"

Block Size: 7"-19"W
6"-16"H

2 Designs Available - A & B

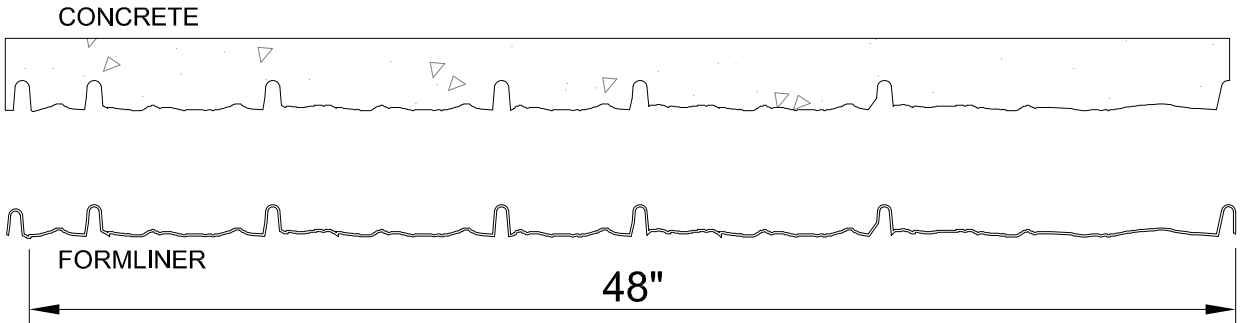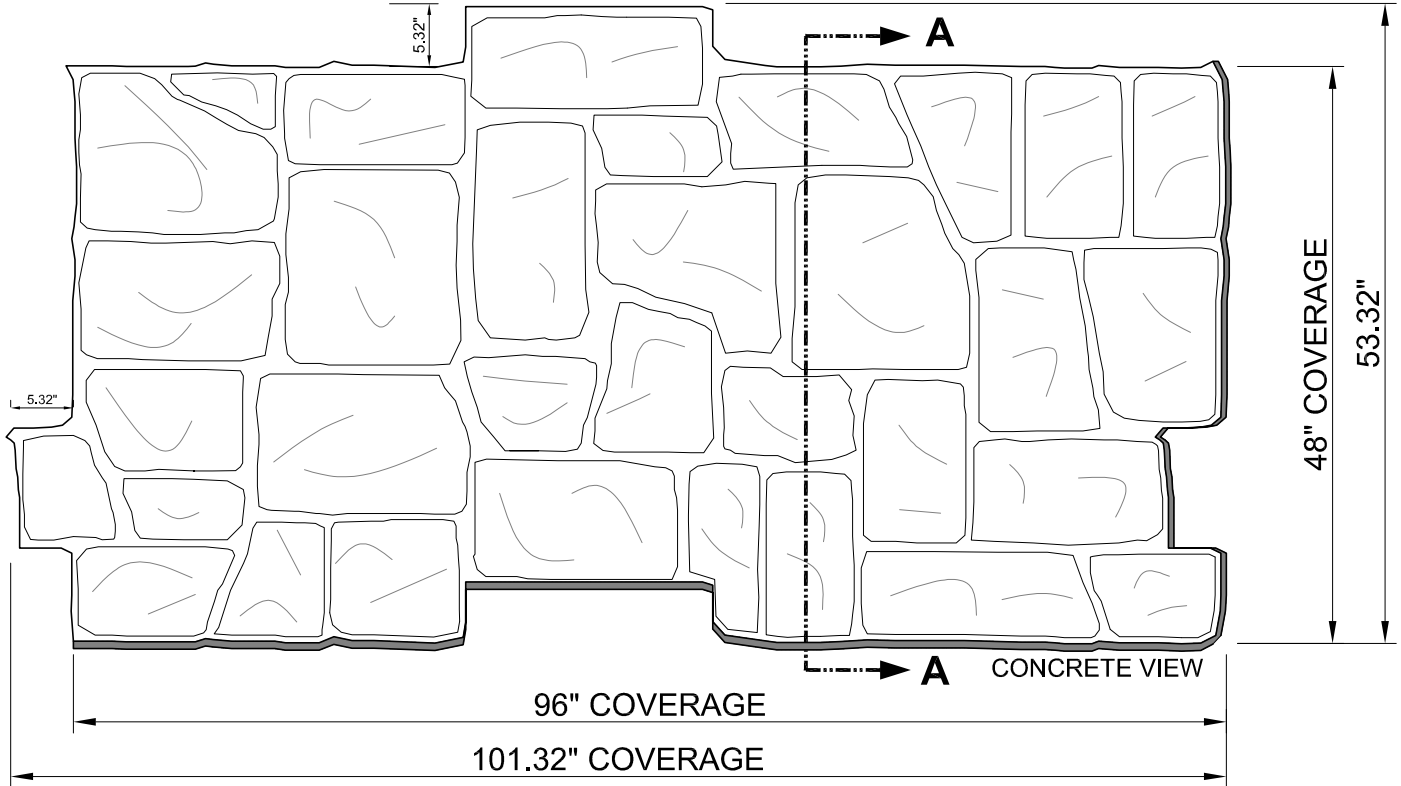

SECTION A-A

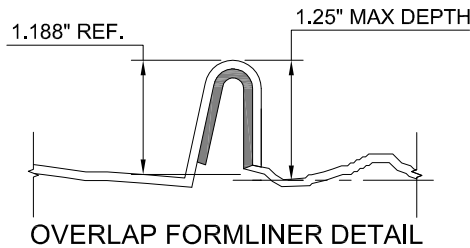

SHADED AREA FOR OVERLAP

OVERLAP FORMLINER DETAIL

This document contains confidential and proprietary information of Fitzgerald Formliners, Inc. and is protected by copyright, trade secret, and other state and federal laws. Its receipt or possession does not cover any rights to reproduce, disclose its contents, or to manufacture, use, or sell anything it may describe. Reproduction, disclosure, or use without specific written authorization of Fitzgerald Formliners, Inc. is strictly forbidden.

FITZGERALD FORMLINERS

1500 East Chestnut Avenue • Santa Ana, CA 92701 • Fax (714) 245-9715
Ph: (800) 547-7760 • Ph (714) 547-6710 • www.formliners.com

Pattern can be requested in AutoCad format.

File Name: S-17984LP-FL-01-16-19

Page 1 of 1